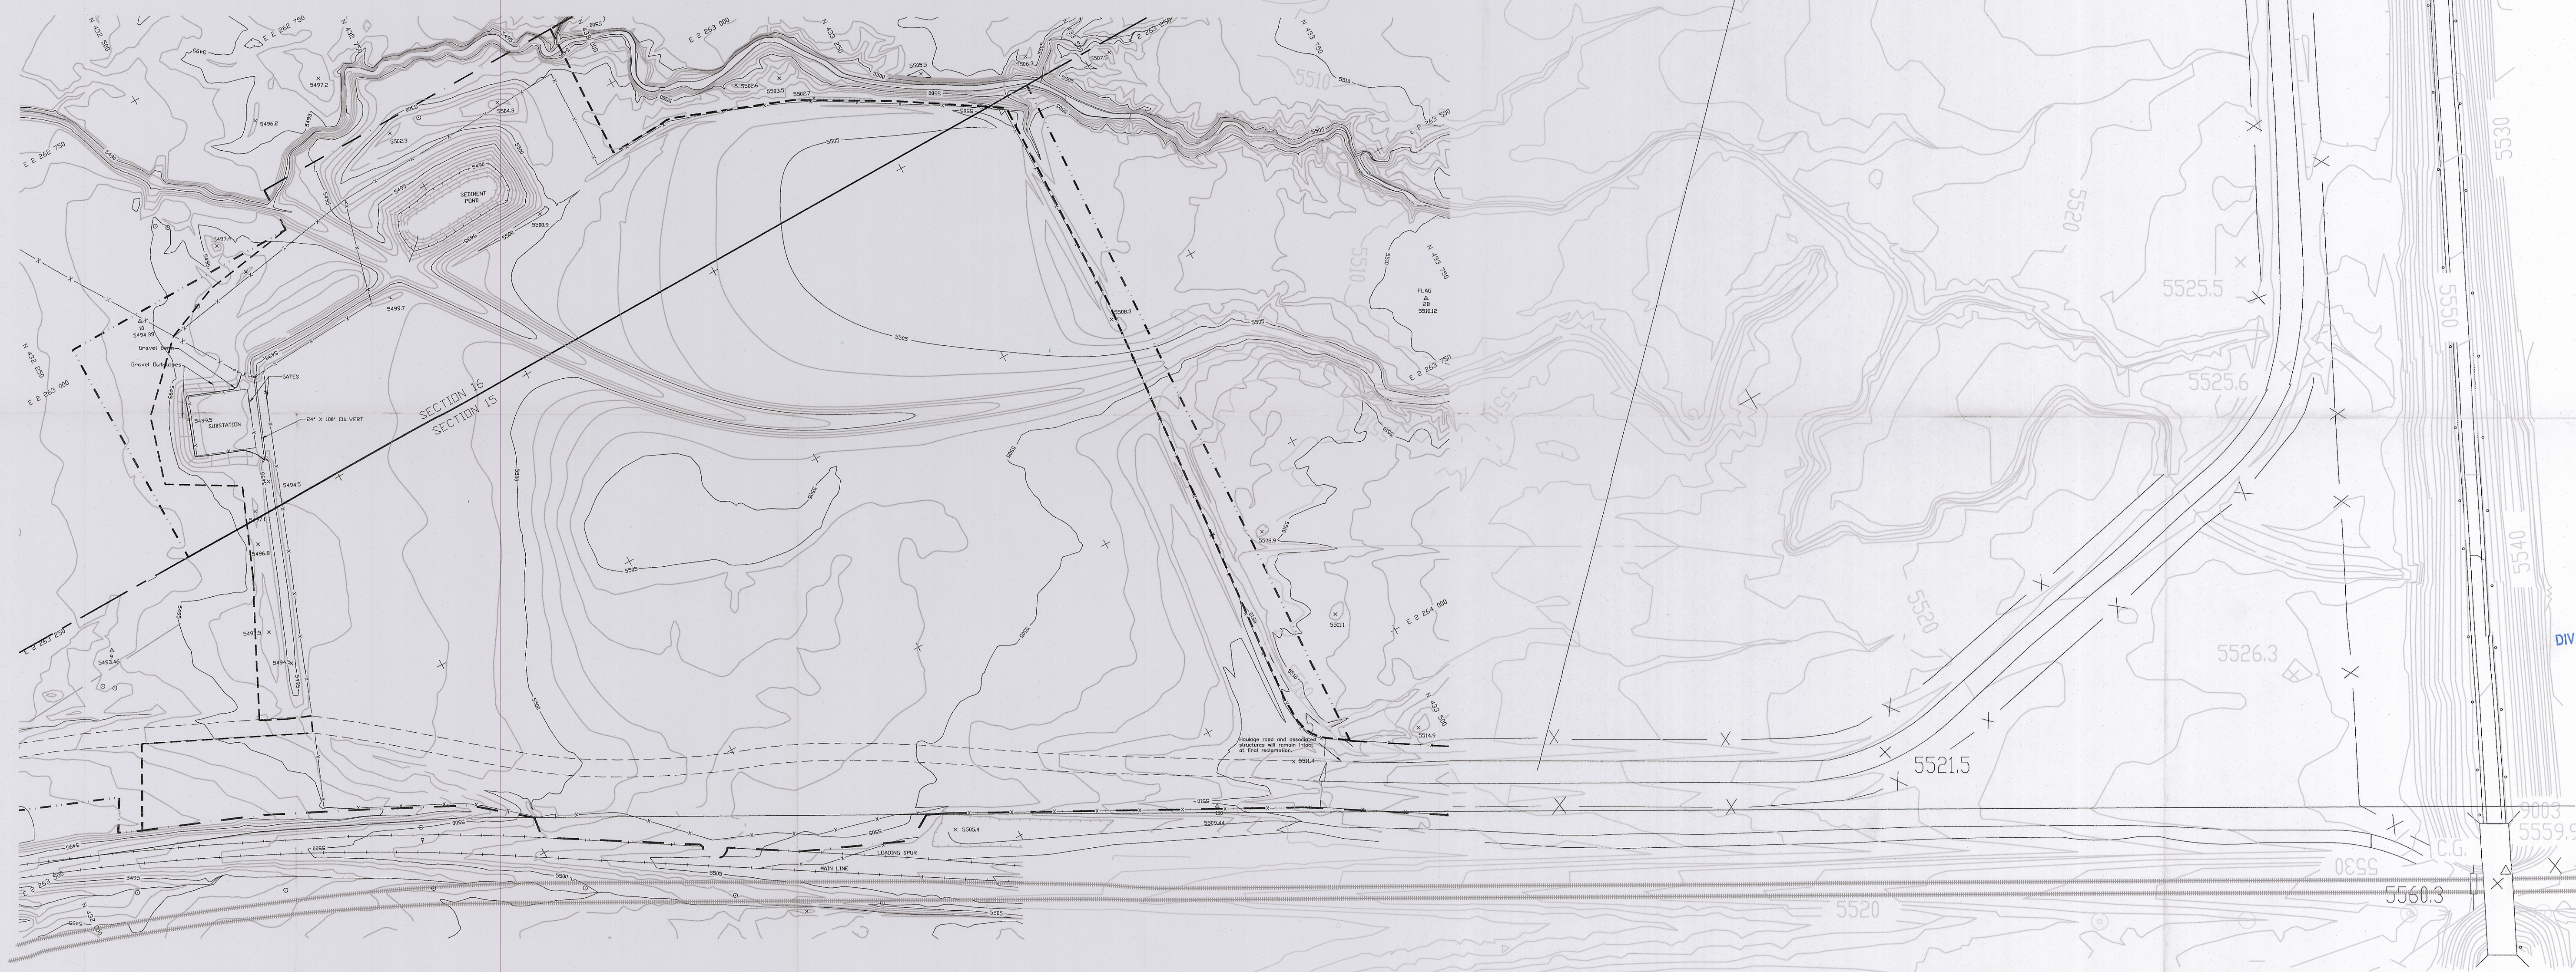


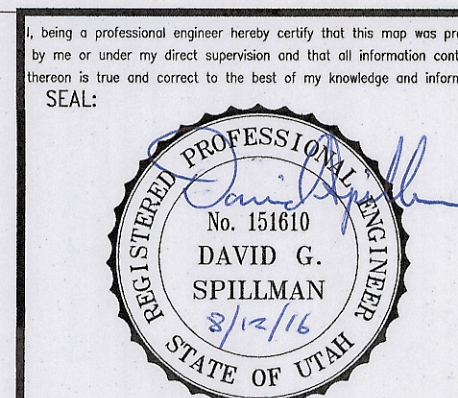
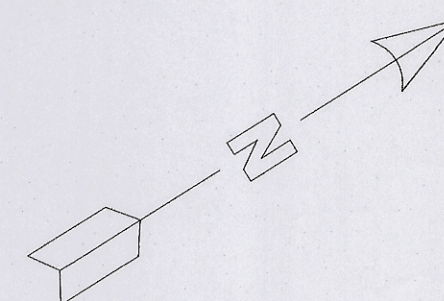
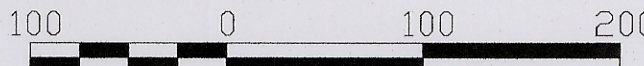
HAULAGE ROAD AND ASSOCIATED
STRUCTURES WILL REMAIN
AFTER FINAL RECLAMATION.



RECEIVED
AUG 22 2016
DIV. OF OIL, GAS & MINING

LEGEND

—|—|—|—|—|—|—|—| PERMIT AREA BOUNDARY
——— PERMIT AREA AND SECTION LINE
———— SECTION LINE
- - - - - PERMIT AREA AND DISTURBED AREA
■■■■■ DISTURBED AREA
—X—X— FENCE

[illegible]

BANNING LOADOUT
FINAL CONTOUR HAULAGE ROAD



Canyon Fuel Company, LLC
Soldier Canyon Mines

P.O. BOX 1029 WELLINGTON, UTAH 84542 435-637-6360	DATE: 5/6/2016	CK.BY: BK	REVISION:
CAD FILE:	SCALE: 1"=100'	DR.BY: D.SPILLMAN	
BAN_FINAL_CONTOUR-5-7A_HAUL_ROAD.DWG	DWG NO.: NONE	EXHIBIT 5-7A	